


Facade mod nordvest

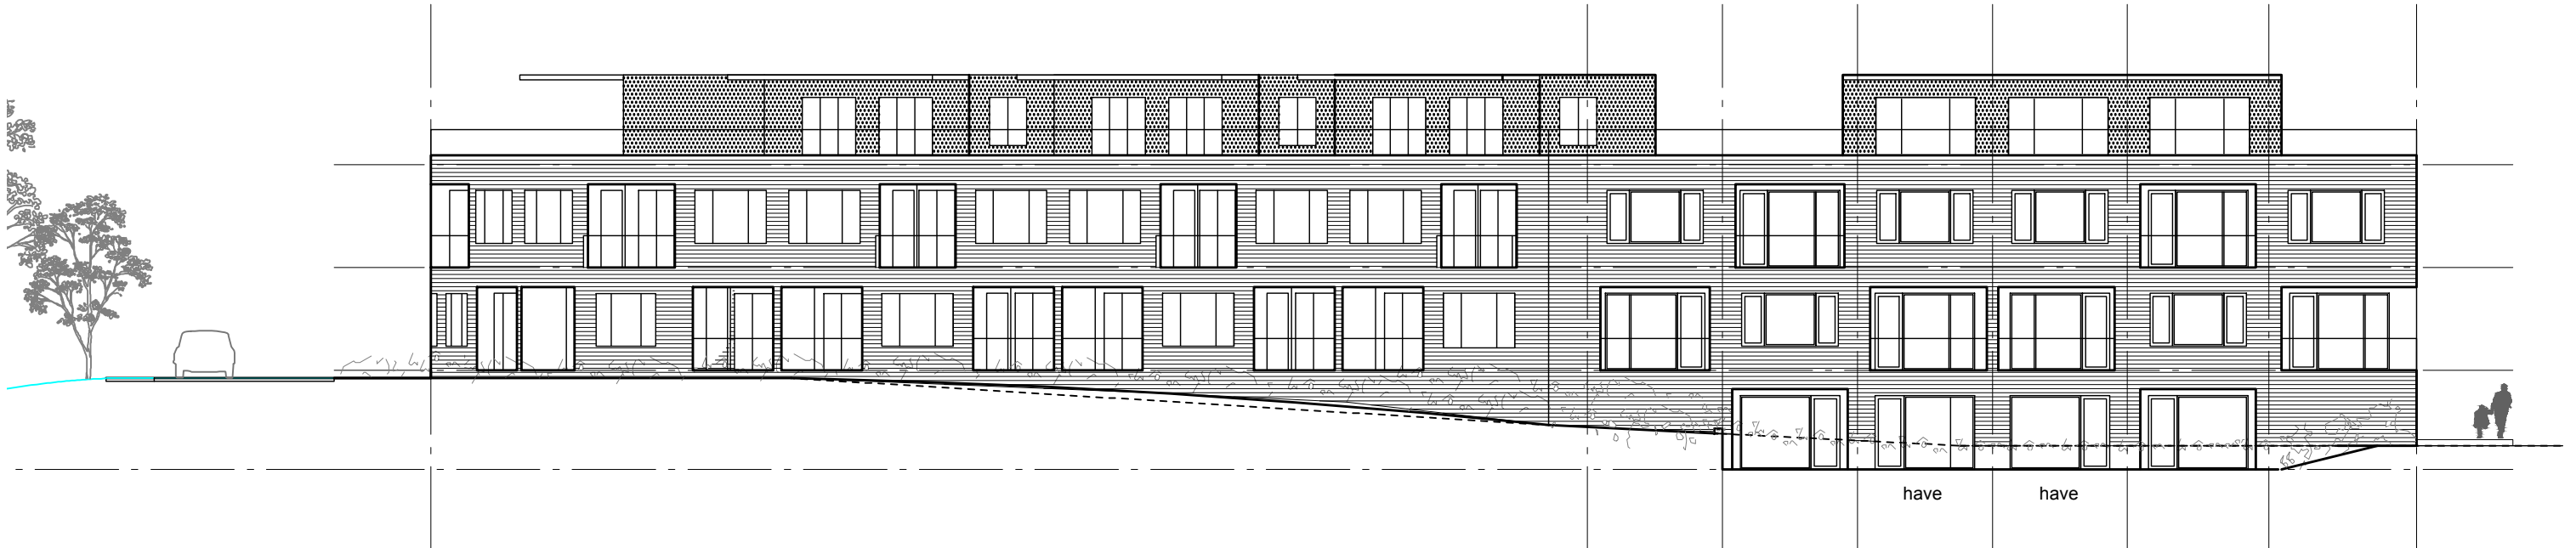

Facade mod vest

DALEN - 40 boliger
 Facader
 1:200
 08.07.2016

FRONT ARKITEKTER